




badrak design group, inc.
336 RIDGE ROAD
GROSSE POINTE FARMS, MICHIGAN 48236
P/F: 313.343.0931
E-MAIL: badrakdesigngroup@comcast.net
COPYRIGHT

**THE WATERFRONT
WYANDOTTE**
507 BIDDLE
WYANDOTTE, MI 48206

DRAWING TITLE:	1ST & 2ND FLOOR PLANS		
SCALE:	REVISIONS:		
DATE:			
DRAWN BY:	BTW		


JOB NUMBER: 26-01
A2.0
SHEET NO. OF 10

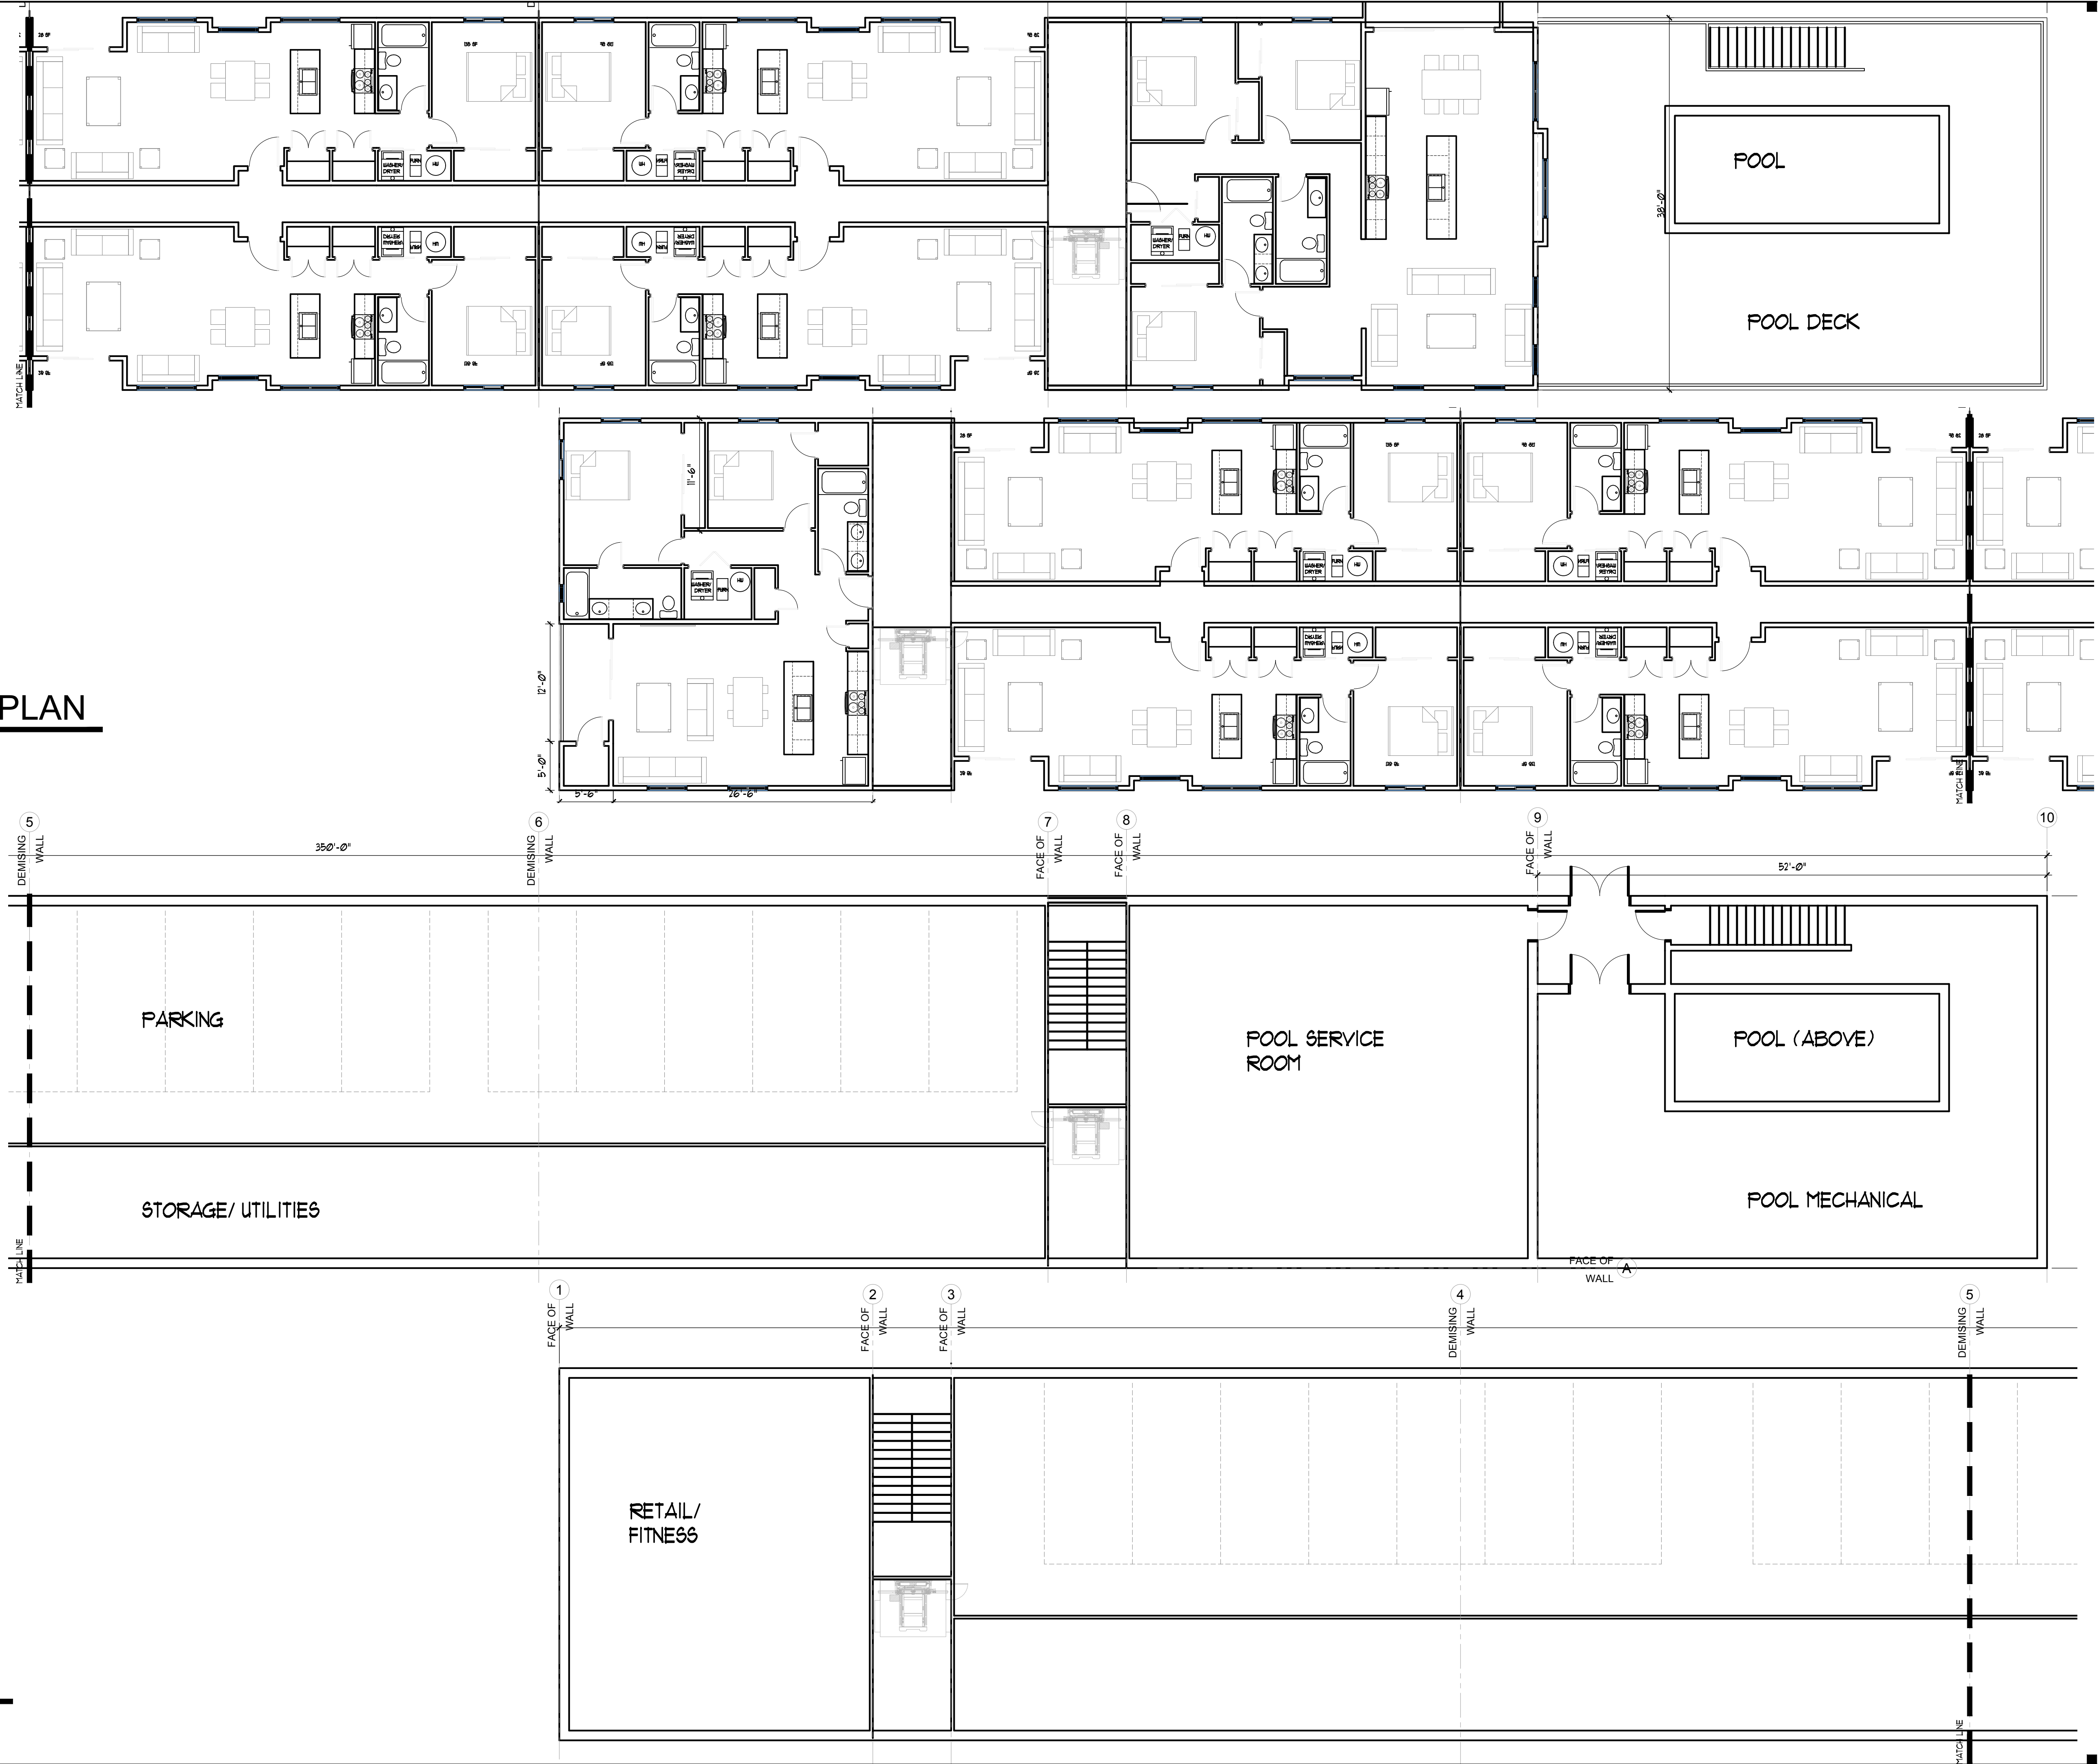

FFE = 13'-0"
2ND FLOOR PLAN
SCALE: 1/8"=1'-0"

FFE = 0'-0"
1ST FLOOR PLAN
SCALE: 1/8"=1'-0"

FFE = 31'-0"
4TH FLOOR PLAN
SCALE: 1/8"=1'-0"

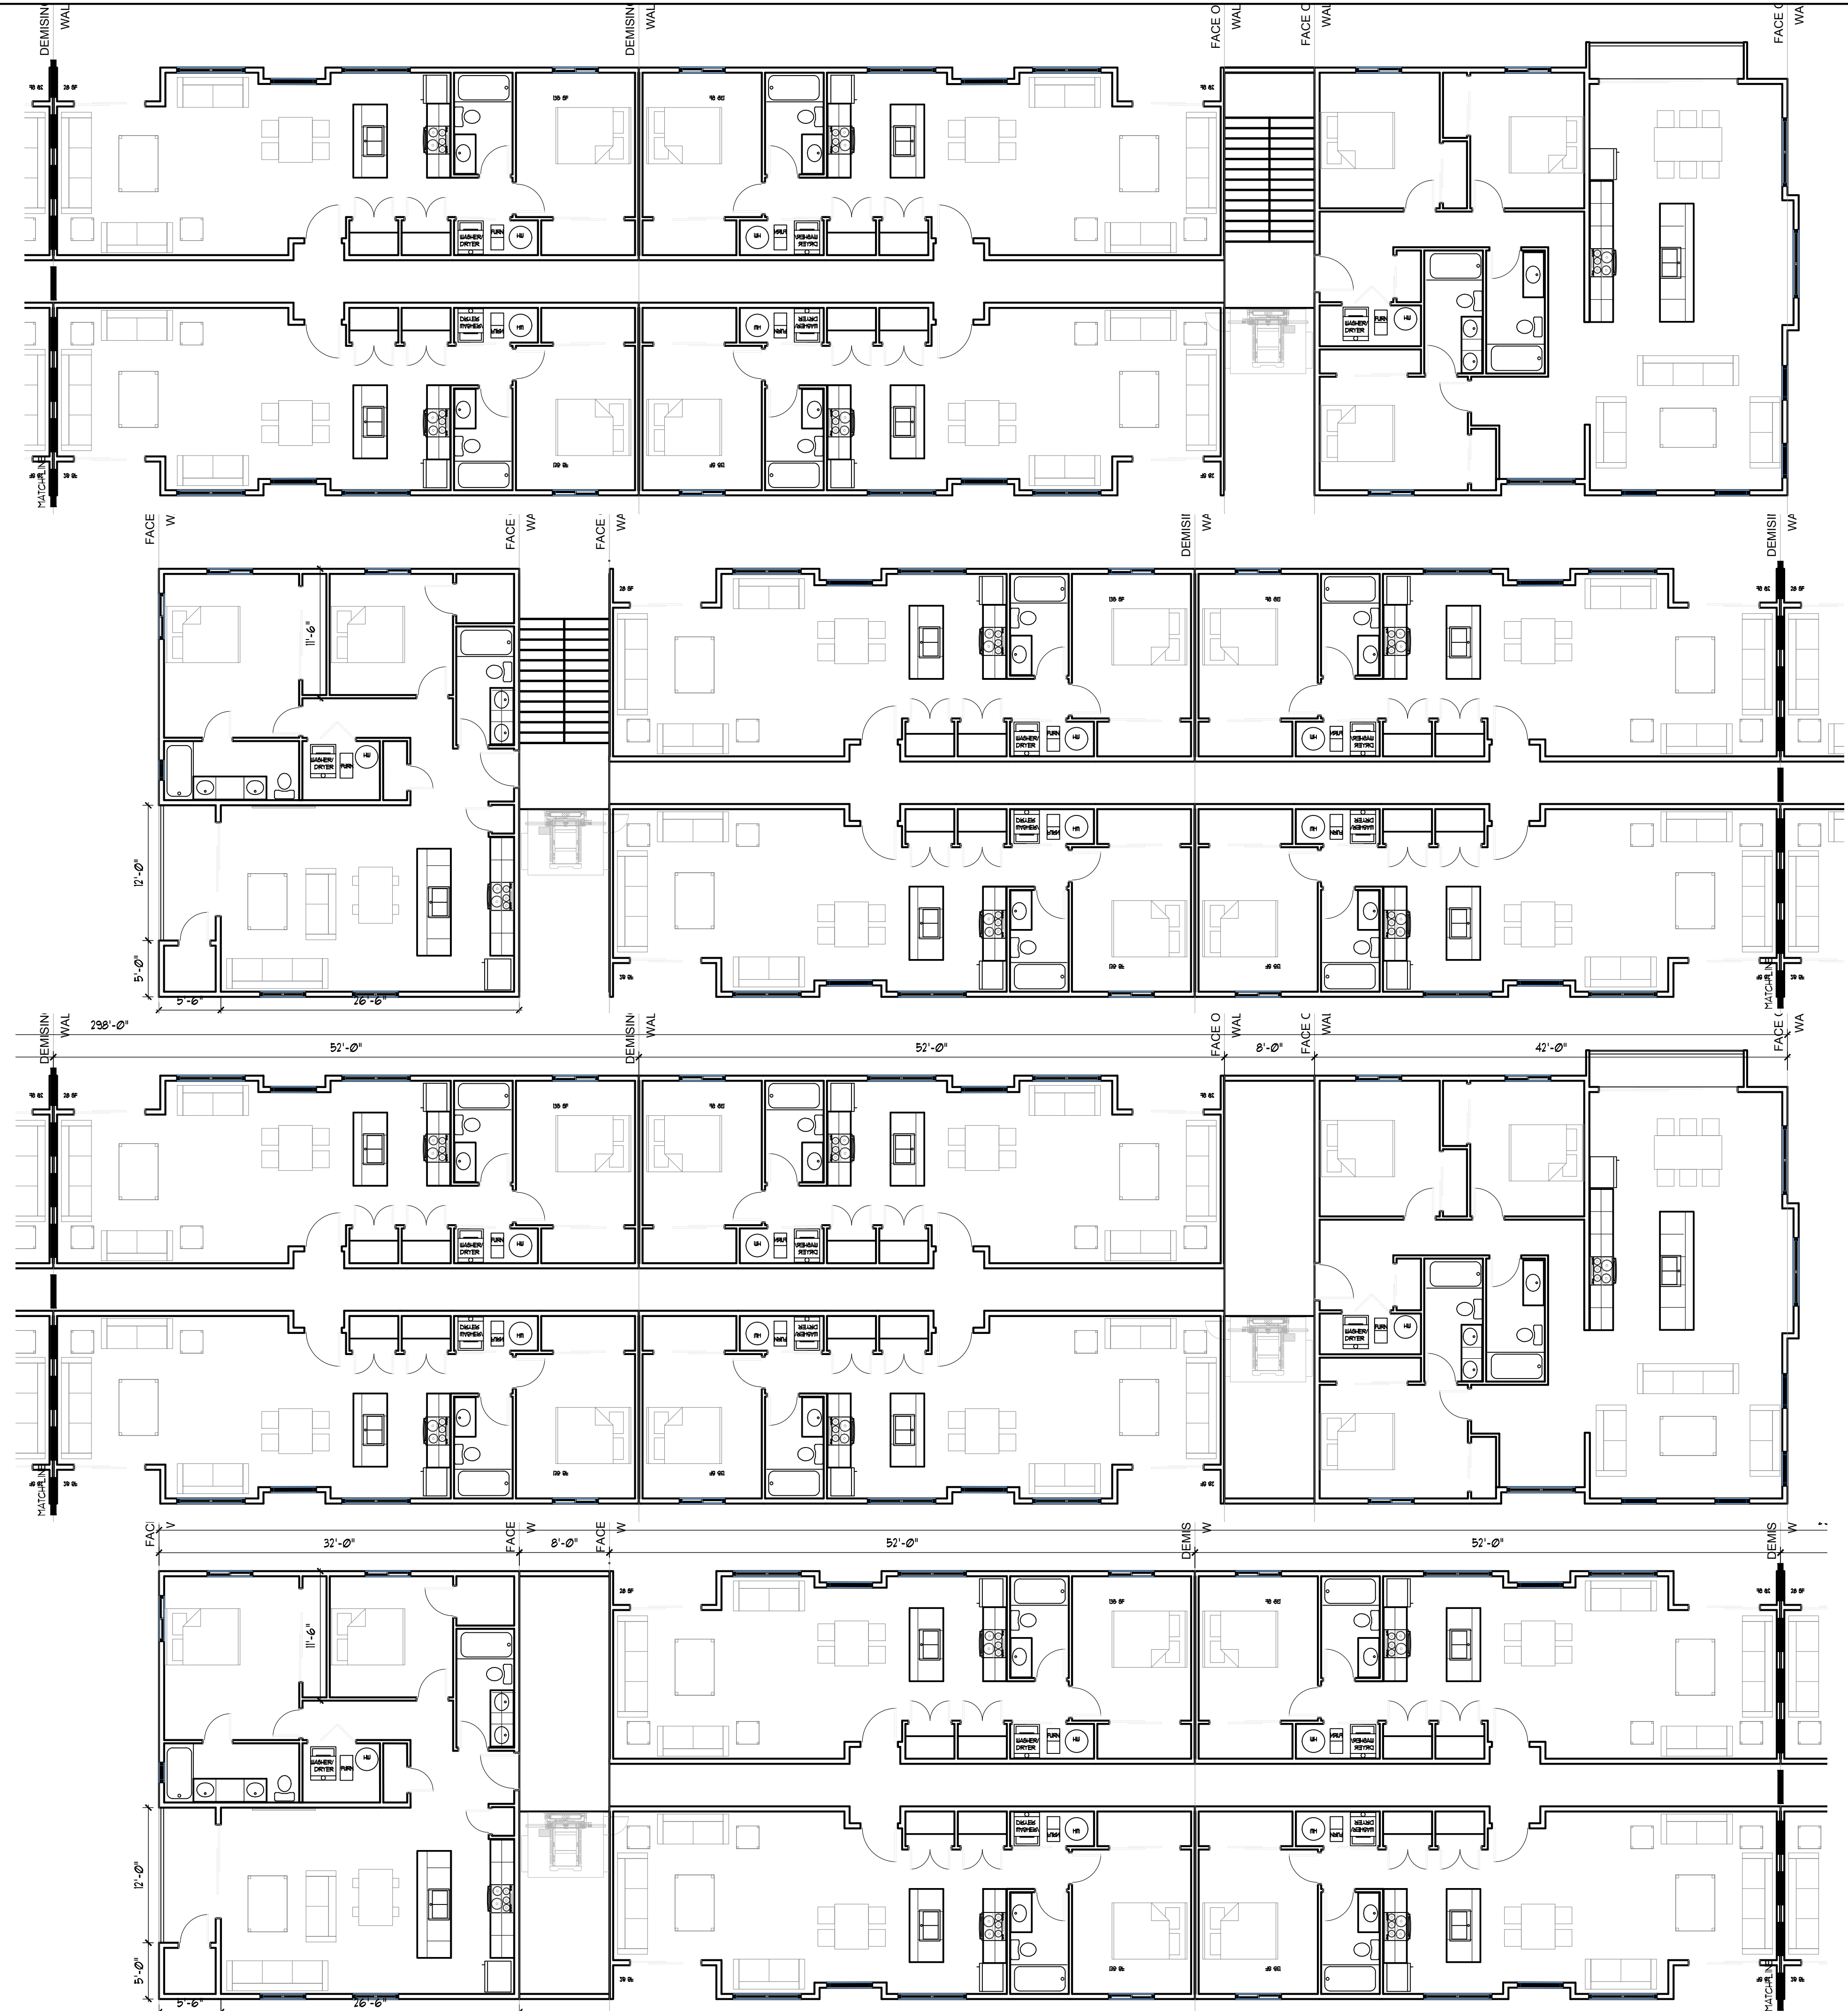

FFE = 22'-0"
3RD FLOOR PLAN
SCALE: 1/8"=1'-0"



badrak design group, inc.
336 RIDGE ROAD
GROSSE POINTE PARKS, MICHIGAN 48236
P/F: 313 343 0931
E-MAIL: badrakdesigngroup@comcast.net COPYRIGHT

**THE WATERFRONT
WYANDOTTE**
507 BIDDLE
WYANDOTTE, MI 4820X

DRAWING TITLE:	3RD & 4TH FLOOR PLANS
SCALE:	1/4"=1'-0"
DATE:	REVISIONS:
DRAWN BY:	BTW

JOB NUMBER: 26-01
A2.1
SHEET NO. OF 10